



Copyright and ownership of this drawing is vested in RKD Architects, whose prior written consent is required for its use, reproduction or for publication to any third party. All rights reserved by the law of copyright and by international copyright conventions are reserved to RKD Architects and may be protected by court proceedings for damages and/or injunctive and costs. RKD Architects' Quality Management Systems are independently certified to ISO 9001:2015.

Notes


ALL SUBSTATION LAYOUTS, DIMENSIONS, LEVELS, MATERIALS, TO COMPLY WITH ESB SPECIFICATIONS.

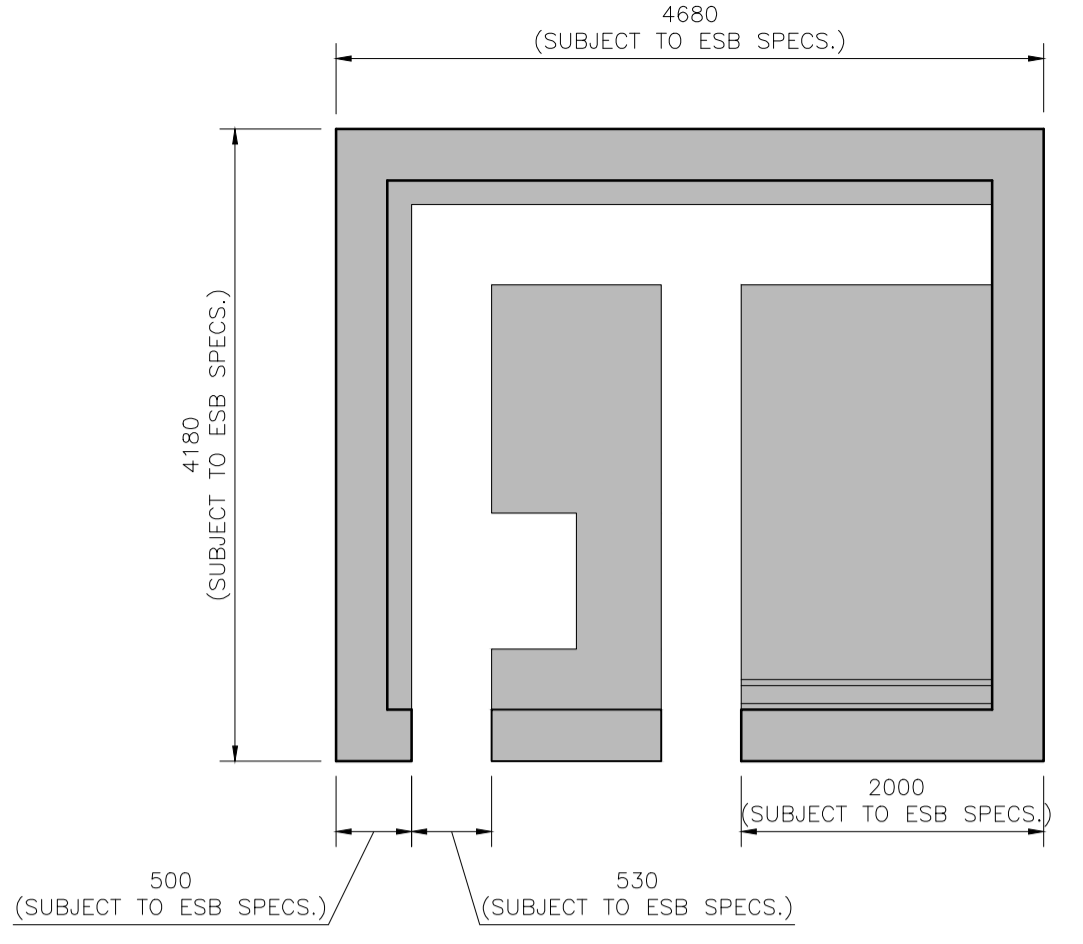

A ESB SUBSTATION - PLAN TRENCH LEVEL
1:50

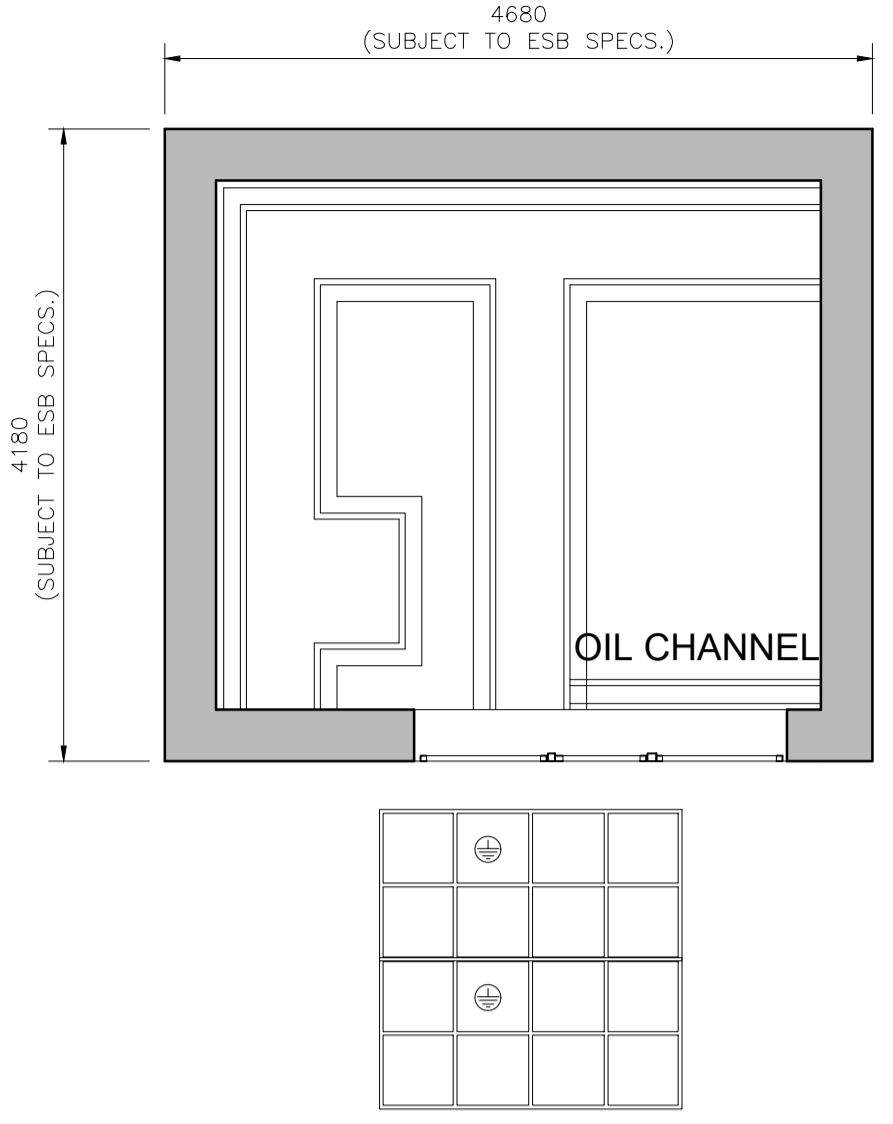

B ESB SUBSTATION - PLAN GROUND LEVEL
1:50

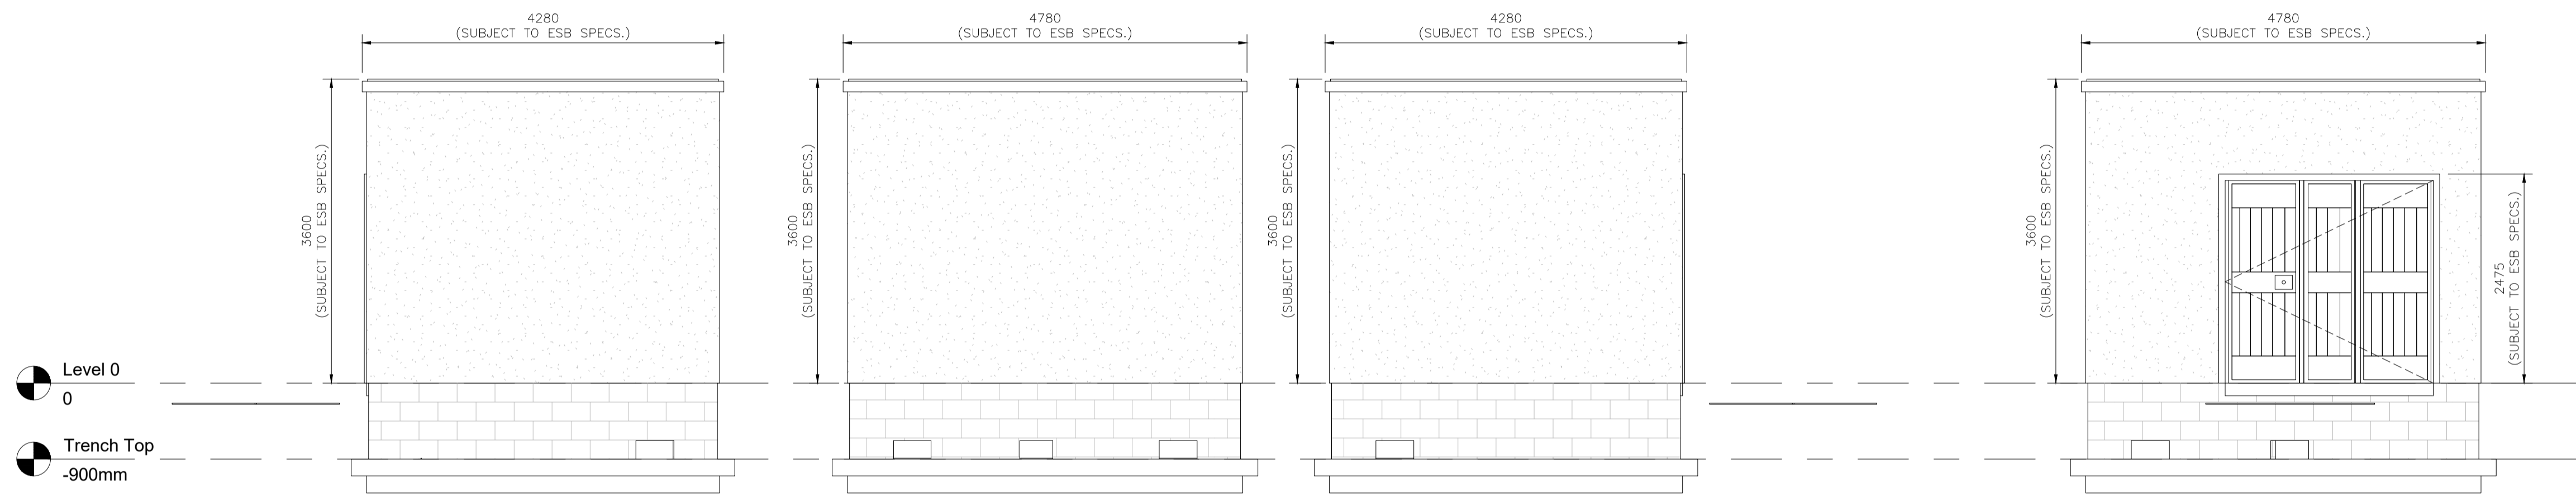


C SIDE ELEVATION
1:50


D REAR ELEVATION
1:50

E SIDE ELEVATION
1:50


F FRONT ELEVATION
1:50

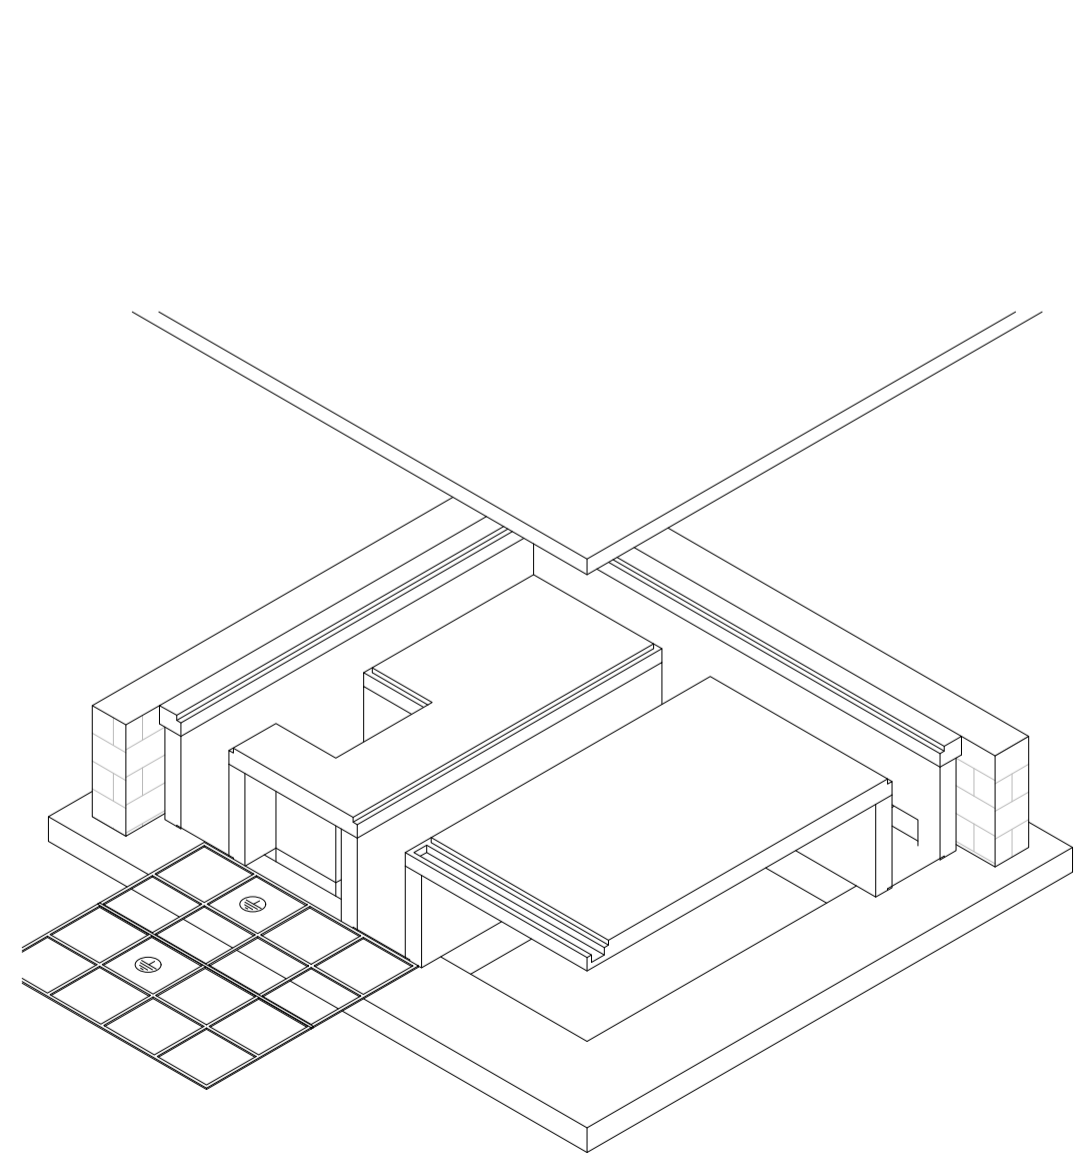

G AXONOMETRIC
1:50

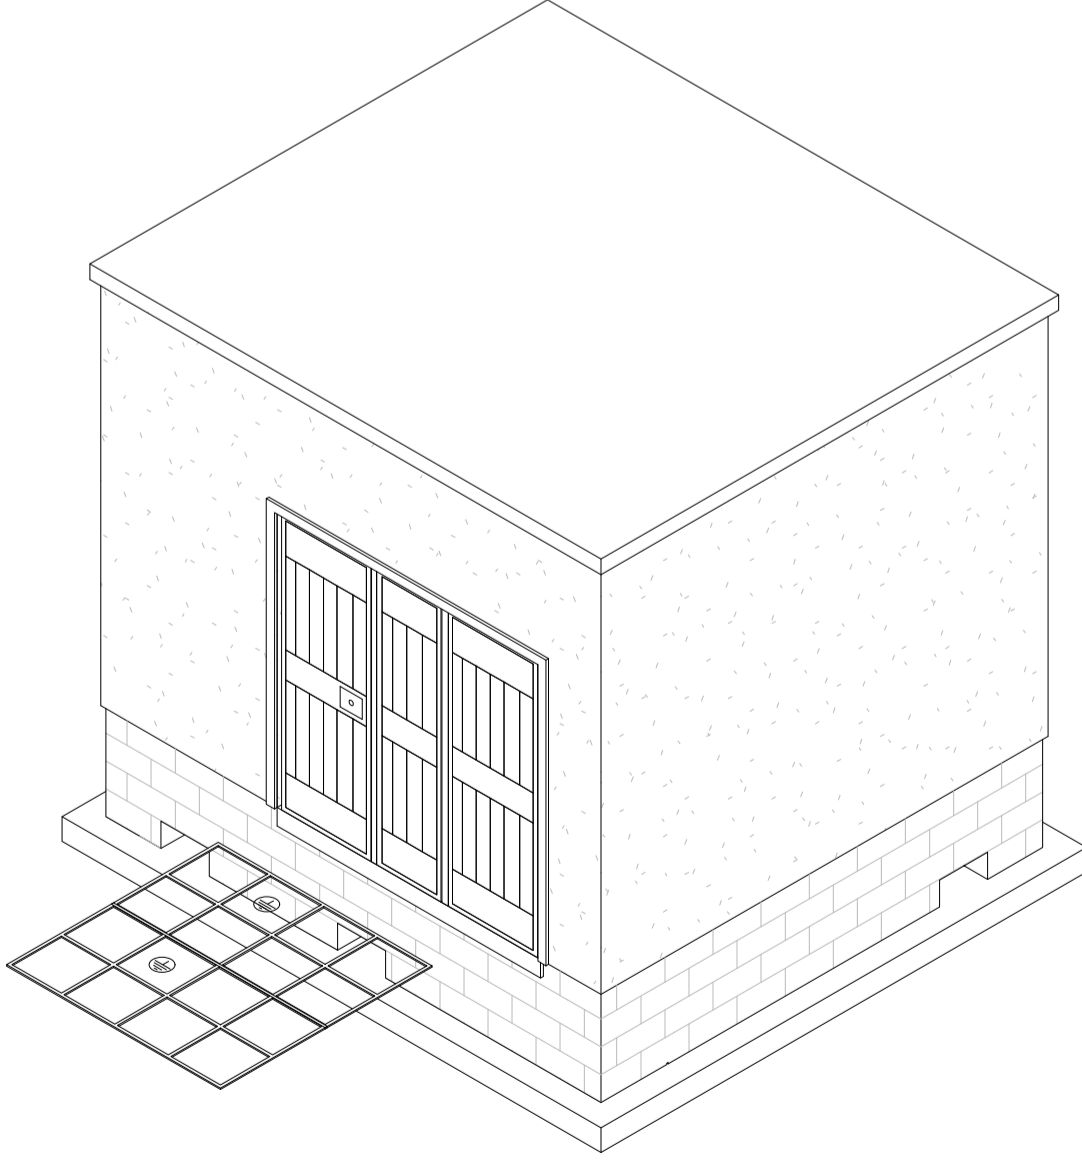

H AXONOMETRIC
1:50

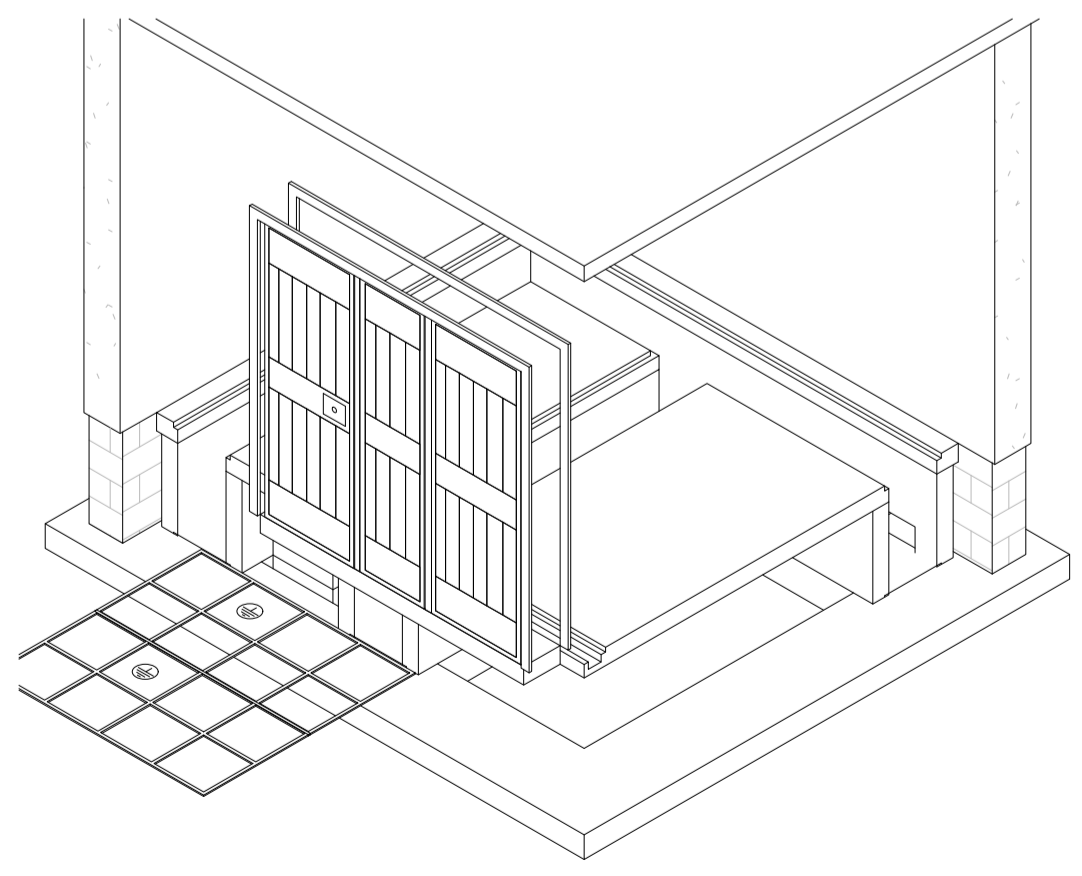

I AXONOMETRIC
1:50

REV	DATE	CHK BY	DESCRIPTION

P1 MAY 2022 DC PLANNING SUBMISSION

BEO PROPERTIES LTD.

STATUS PLANNING

PROJECT RATOATH SOUTH SHD

PROJECT ADDRESS RATOATH SOUTH, CO. MEATH

DWG TITLE ESB SUBSTATIONS

DWG NO 21088-RKD-ZZ-ZZ-DR-A-1602

REV	PROJECT NO	SCALE
P1	21088	1:50@A1

DATE	DRN	DC	CHK	DC
MAY 2022	DC			