




LONGSECTION - BL05
SCALE: H 1:500, V 1:50. DATUM: 90.000

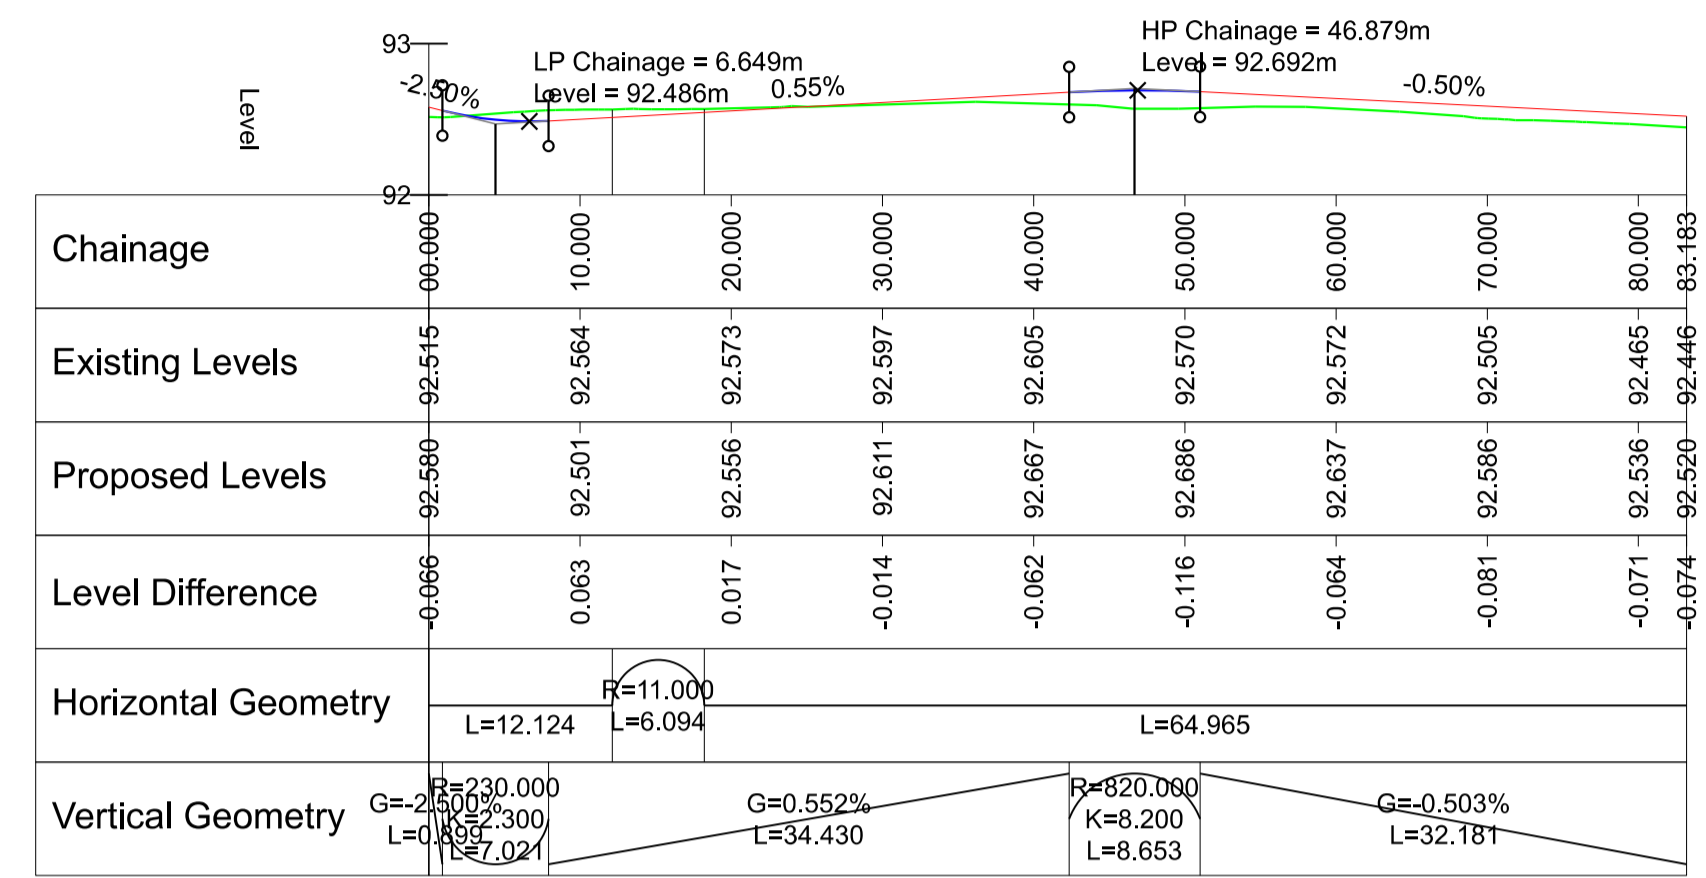


LONGSECTION - BL07
SCALE: H 1:500, V 1:50. DATUM: 92.000

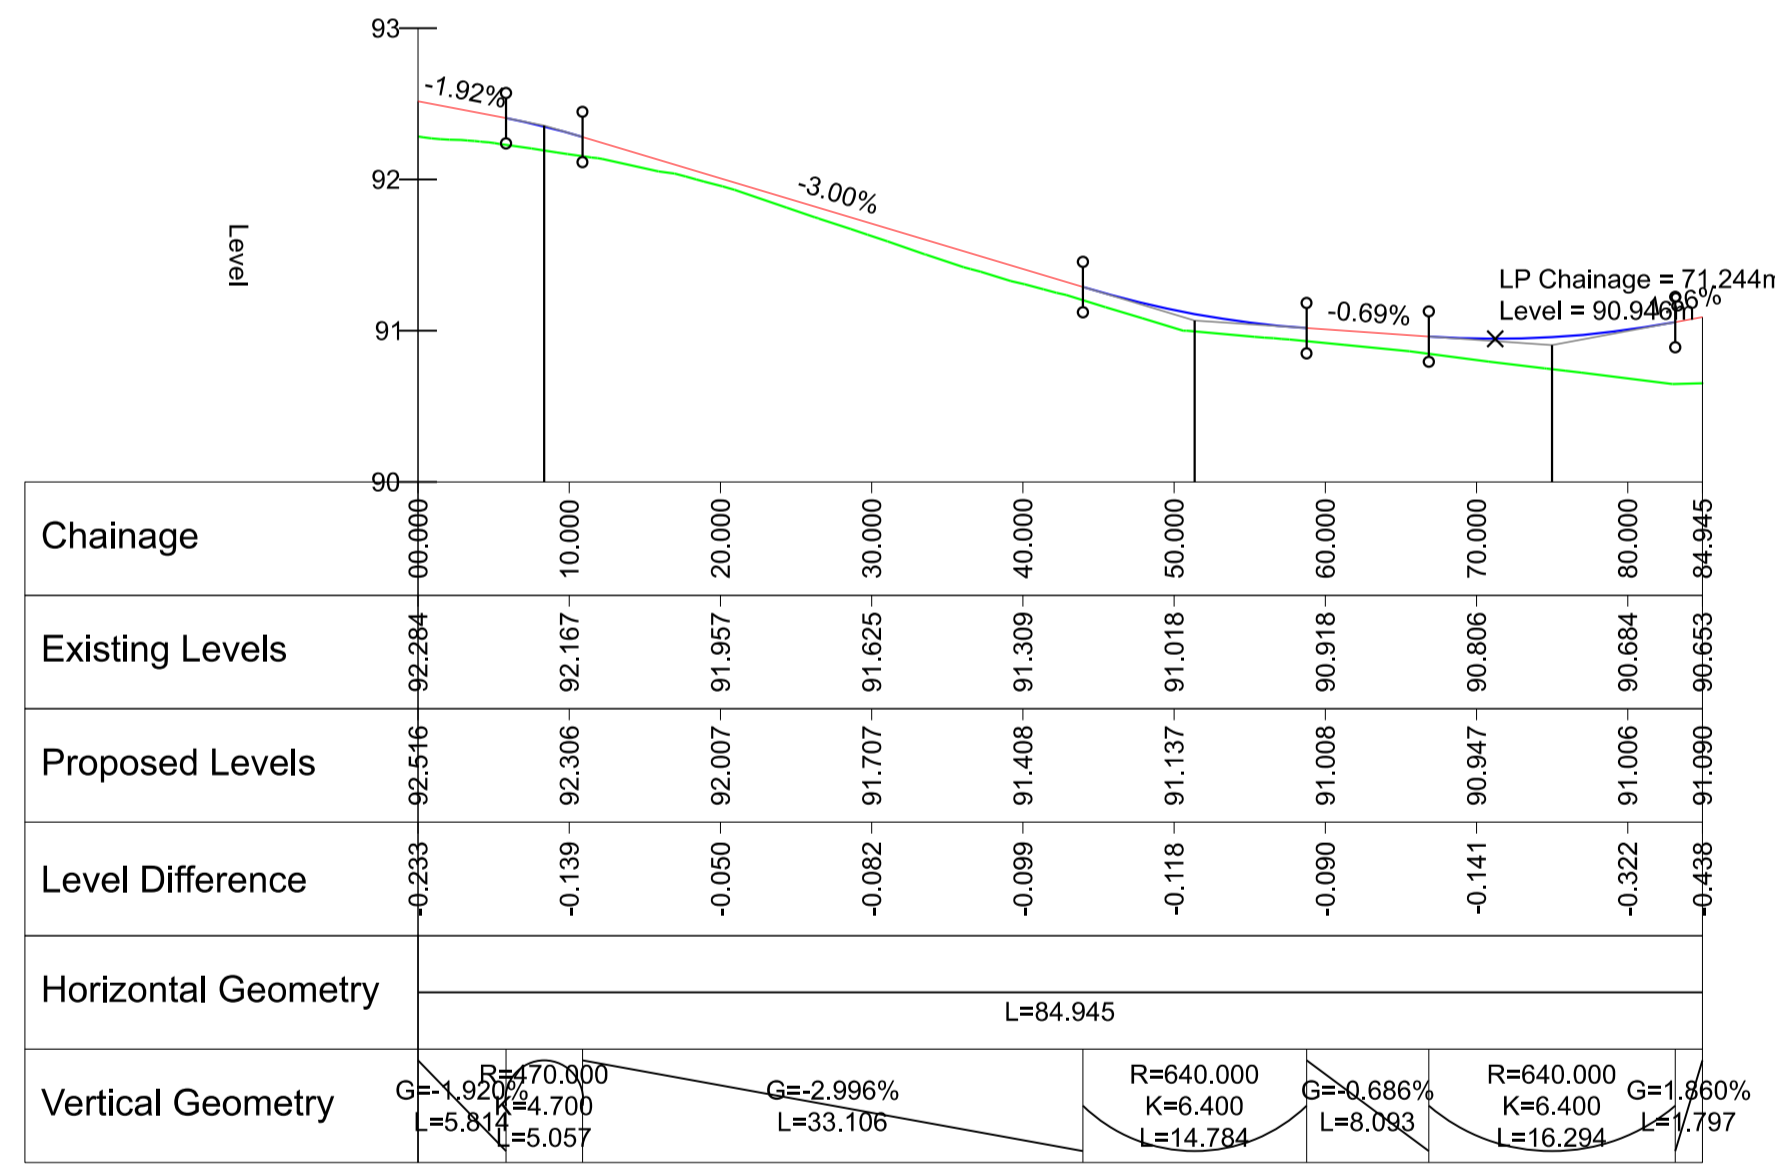

LONGSECTION - BL09
SCALE: H 1:500, V 1:50. DATUM: 90.000

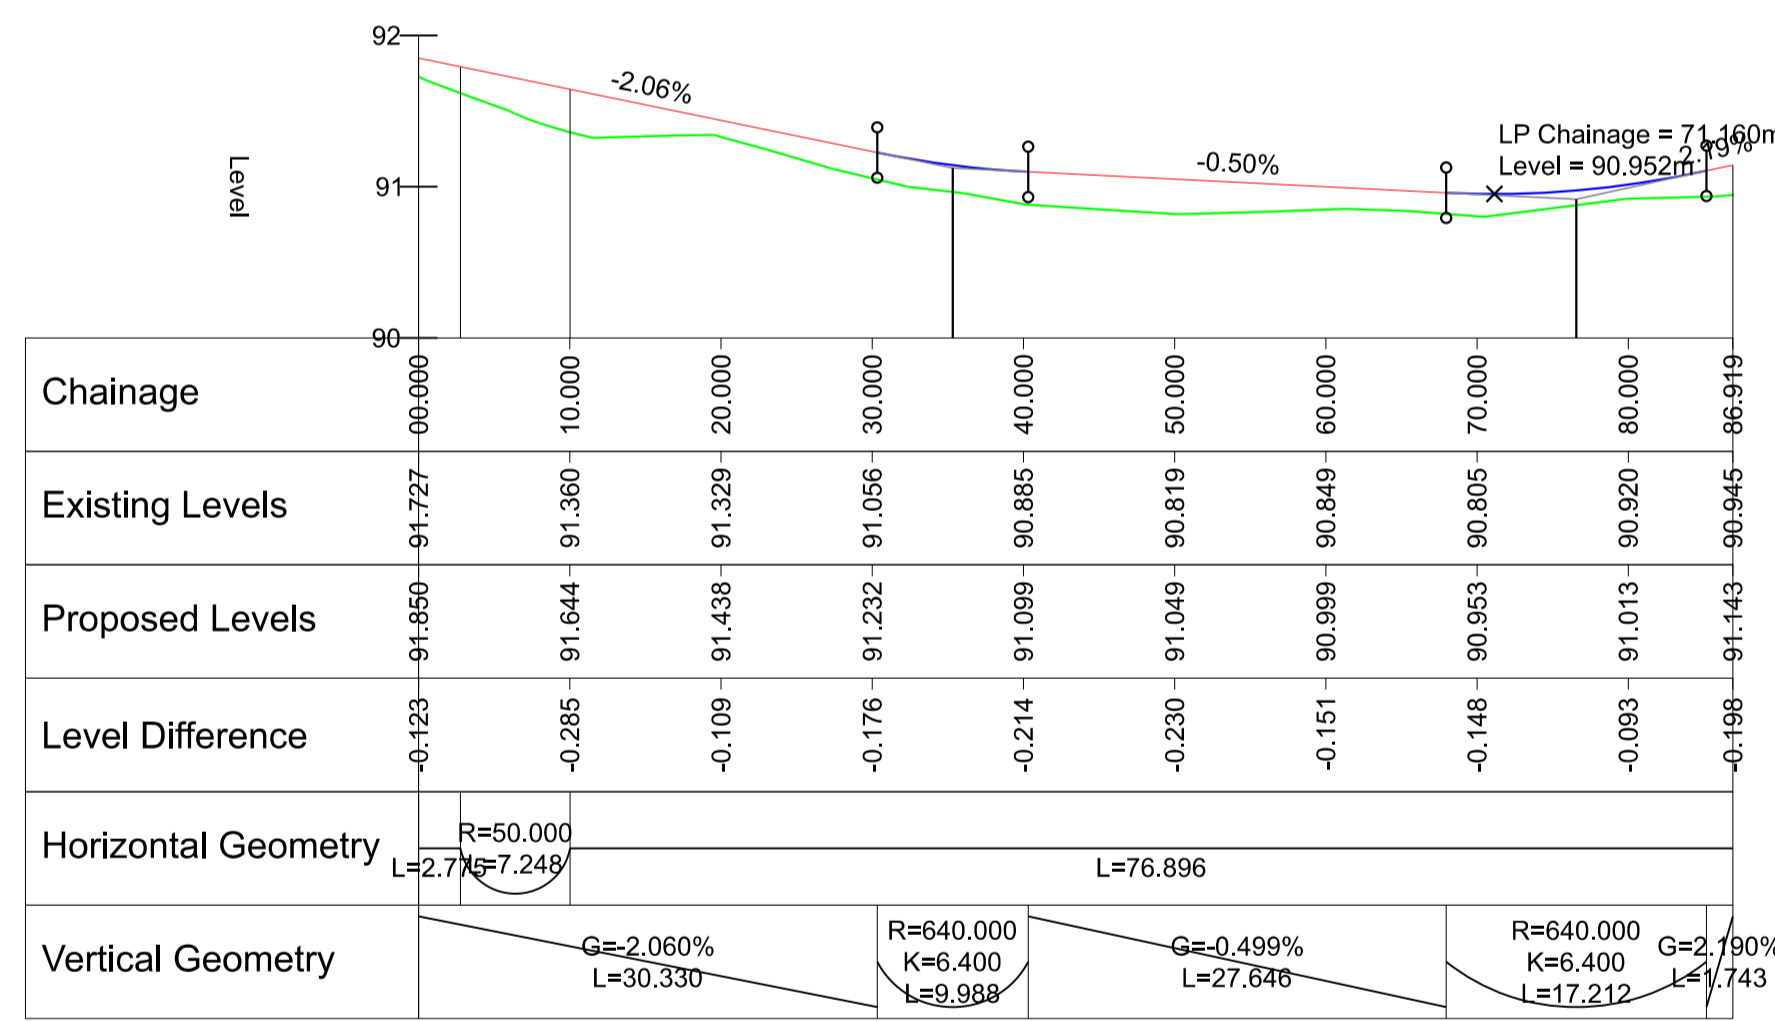

LONGSECTION - BL10
SCALE: H 1:500, V 1:50. DATUM: 90.000

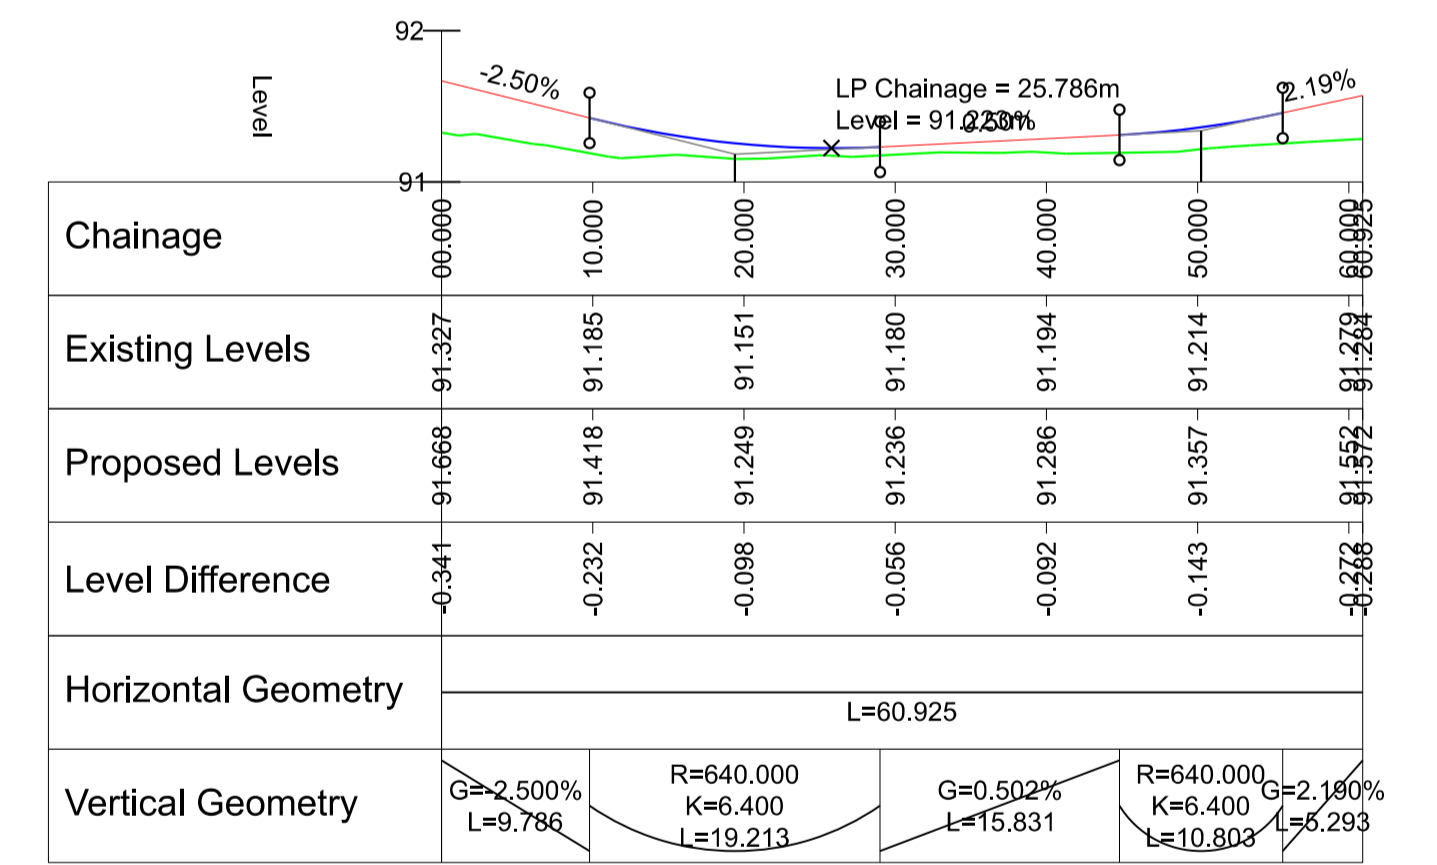


LONGSECTION - BL11
SCALE: H 1:500, V 1:50. DATUM: 91.000

PLANNING DRAWING.
NOT FOR CONSTRUCTION.
ALL LEVELS GIVEN ARE
RELATIVE TO ORDENANCE DATUM.
THIS DRAWING HAS BEEN ISSUED FOR INFORMATION
PURPOSES ONLY AND MUST NOT BE USED
FOR CONSTRUCTION UNDER ANY CIRCUMSTANCES

- FOR SETTING OUT REFER TO ARCHITECT'S DRAWINGS.
- THIS DRAWING TO BE READ IN CONJUNCTION WITH ALL OTHER ARCHITECTURAL AND ENGINEERING DRAWINGS AND ALL OTHER RELEVANT DRAWINGS AND SPECIFICATIONS.
- DO NOT SCALE THIS DRAWING. USE FIGURED DIMENSIONS ONLY.
- NO PART OF THIS DOCUMENT MAY BE REPRODUCED OR TRANSMITTED IN ANY FORM OR STORED IN ANY RETRIEVAL SYSTEM OF ANY NATURE WITHOUT THE WRITTEN PERMISSION OF O'CONNOR SUTTON CROININ AS COPYRIGHT HOLDER EXCEPT AS AGREED FOR USE ON THE PROJECT FOR WHICH THE DOCUMENT WAS ORIGINALLY ISSUED.

| Rev No. | Date | Revision Note | Drn by | Chkd by |
|---------|----------|-----------------------------|--------|---------|
| P01 | 15/09/21 | SUITABLE FOR INFORMATION | RM | SMcG |
| P02 | 04/10/21 | SUITABLE FOR STAGE APPROVAL | RM | DR |
| P03 | 17/05/22 | SUITABLE FOR STAGE APPROVAL | RB | LA |

| Rev No. | Date | Revision Note | Drn by | Chkd by |
|---------|------|---------------|--------|---------|
| | | | | |
| | | | | |
| | | | | |
| | | | | |
| | | | | |
| | | | | |
| | | | | |
| | | | | |
| | | | | |
| | | | | |

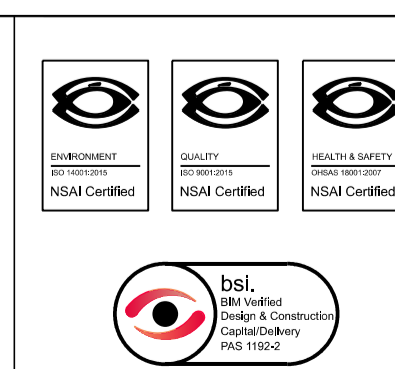

Head Office,
9 Prussia Street,
Dublin 7,
D07 KT57

TEL +353 (0)1 8682000

e: contactus@ocsc.ie
w: www.ocsc.ie

Dublin | London | Belfast | Galway | Cork



| | | | | | | | |
|----------|--|------|-------|------|------|--------|--------|
| Client: | BEO PROPERTIES LIMITED | | | | | | |
| Project: | RATOATH SOUTH SHD | | | | | | |
| Title: | ROAD LONG SECTIONS SHEET 4 OF 7 | | | | | | |
| Code | Originator | Zone | Level | Type | Role | Number | Status |
| L308 | OCSC | XX | XX | DR | C | 0133 | S4 P03 |
| Date: | 17.05.22 Scale: 1:500 @ A1 Drn by: RM Chkd by: LA Aprvd by: AH | | | | | | |