


**LONGSECTION - BL01**

SCALE: H 1:500,V 1:50, DATUM: 92.000

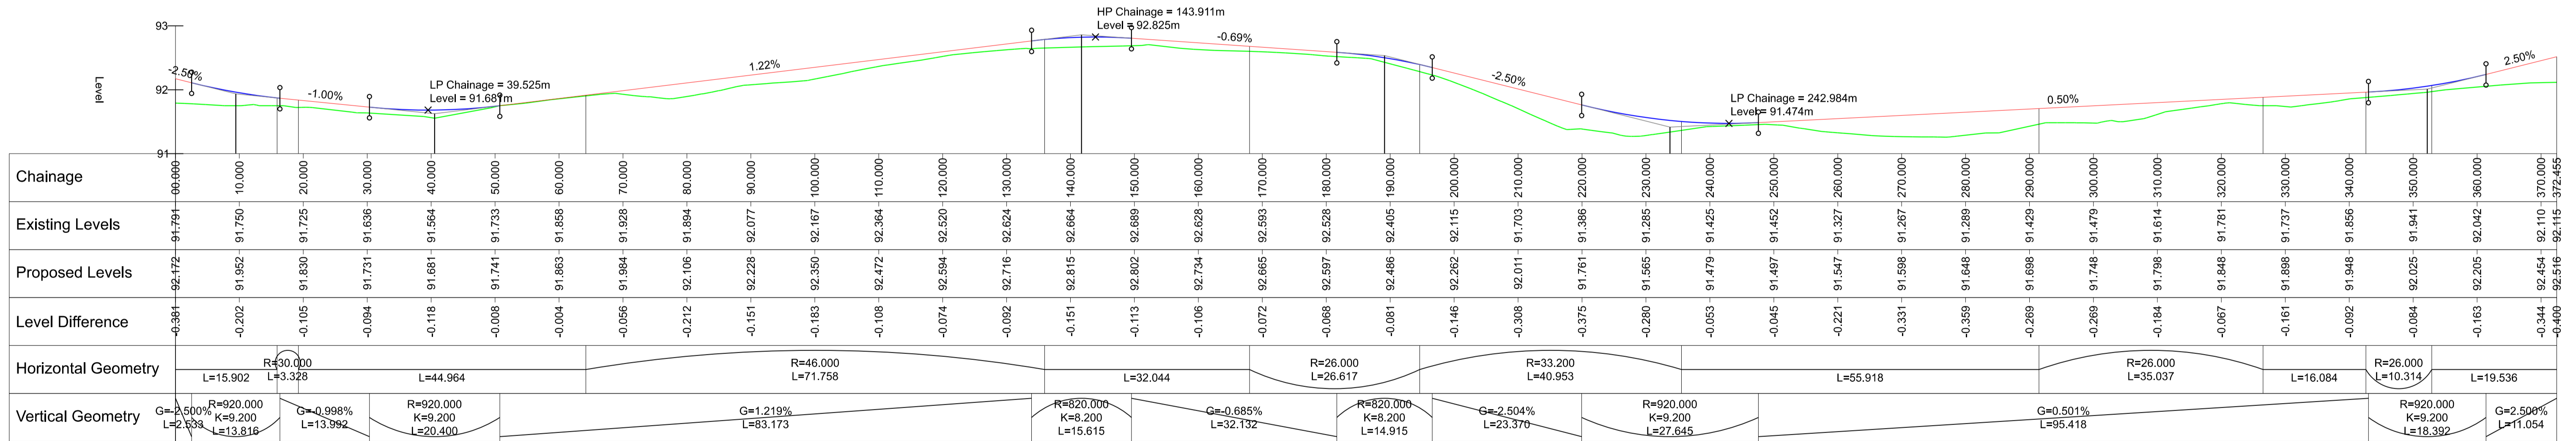


**LONGSECTION - BL06**

SCALE: H 1:500,V 1:50, DATUM: 91.000

**PLANNING DRAWING.**  
NOT FOR CONSTRUCTION.  
ALL LEVELS GIVEN ARE  
RELATIVE TO ORDENANCE DATUM.  
THIS DRAWING HAS BEEN ISSUED FOR INFORMATION  
PURPOSES ONLY AND MUST NOT BE USED  
FOR CONSTRUCTION UNDER ANY CIRCUMSTANCES

- FOR SETTING OUT REFER TO ARCHITECT'S DRAWINGS.
- THIS DRAWING TO BE READ IN CONJUNCTION WITH ALL OTHER ARCHITECTURAL AND ENGINEERING DRAWINGS AND ALL OTHER RELEVANT DRAWINGS AND SPECIFICATIONS.
- DO NOT SCALE THIS DRAWING. USE FIGURED DIMENSIONS ONLY.
- NO PART OF THIS DOCUMENT MAY BE REPRODUCED OR TRANSMITTED IN ANY FORM OR STORED IN ANY RETRIEVAL SYSTEM OF ANY NATURE WITHOUT THE WRITTEN PERMISSION OF O'CONNOR SUTTON CRONIN AS COPYRIGHT HOLDER EXCEPT AS AGREED FOR USE ON THE PROJECT FOR WHICH THE DOCUMENT WAS ORIGINALLY ISSUED.

| Rev No. | Date     | Revision Note               | Drn by | Chkd by | Rev No. | Date | Revision Note | Drn by | Chkd by |
|---------|----------|-----------------------------|--------|---------|---------|------|---------------|--------|---------|
| P01     | 15/09/21 | SUITABLE FOR INFORMATION    | RM     | SMcG    |         |      |               |        |         |
| P02     | 04/10/21 | SUITABLE FOR STAGE APPROVAL | RM     | DR      |         |      |               |        |         |
| P03     | 17/05/22 | SUITABLE FOR STAGE APPROVAL | RB     | LA      |         |      |               |        |         |

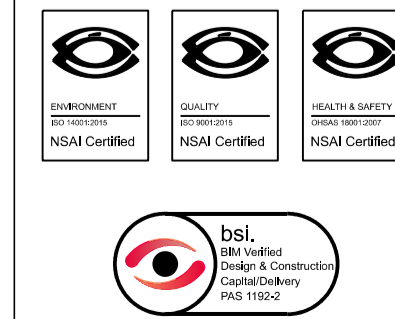

Head Office,  
9 Prussia Street,  
Dublin 7,  
D07 KT57

TEL +353 (0)1 8682000

e: [contactus@ocsc.ie](mailto:contactus@ocsc.ie)  
w: [www.ocsc.ie](http://www.ocsc.ie)

Dublin | London | Belfast | Galway | Cork



|          |                                 |      |        |       |      |        |         |          |          |    |           |    |
|----------|---------------------------------|------|--------|-------|------|--------|---------|----------|----------|----|-----------|----|
| Client:  | BEO PROPERTIES LIMITED          |      |        |       |      |        |         |          |          |    |           |    |
| Project: | RATOATH SOUTH SHD               |      |        |       |      |        |         |          |          |    |           |    |
| Title:   | ROAD LONG SECTIONS SHEET 1 OF 7 |      |        |       |      |        |         |          |          |    |           |    |
| Code     | Originator                      | Zone | Level  | Type  | Role | Number | Status  | Revision |          |    |           |    |
| L308     | OCSC                            | XX   | XX     | DR    | C    | 0130   | S4      | P03      |          |    |           |    |
| Date:    | 17.05.22                        |      | Scale: | 1:500 |      | @ A1   | Drn by: | RM       | Chkd by: | LA | Aprvd by: | AH |